

PRELIMINARY
NOT FOR
CONSTRUCTION

Conditional Use Application
221 Front Street Triplex
Sumas, Washington
A Habitat for Humanity Project


ISSUED FOR:	DATE:
CU App	4/1/24
CU Resubmittal	5/30/24

PROJECT NO.: 23-207
DRAWN:
SCALE: 1/4"=1'-0"


1st & 2nd
Floor Plans

DRAWING TITLE
DRAWING NUMBER

cu2.1b

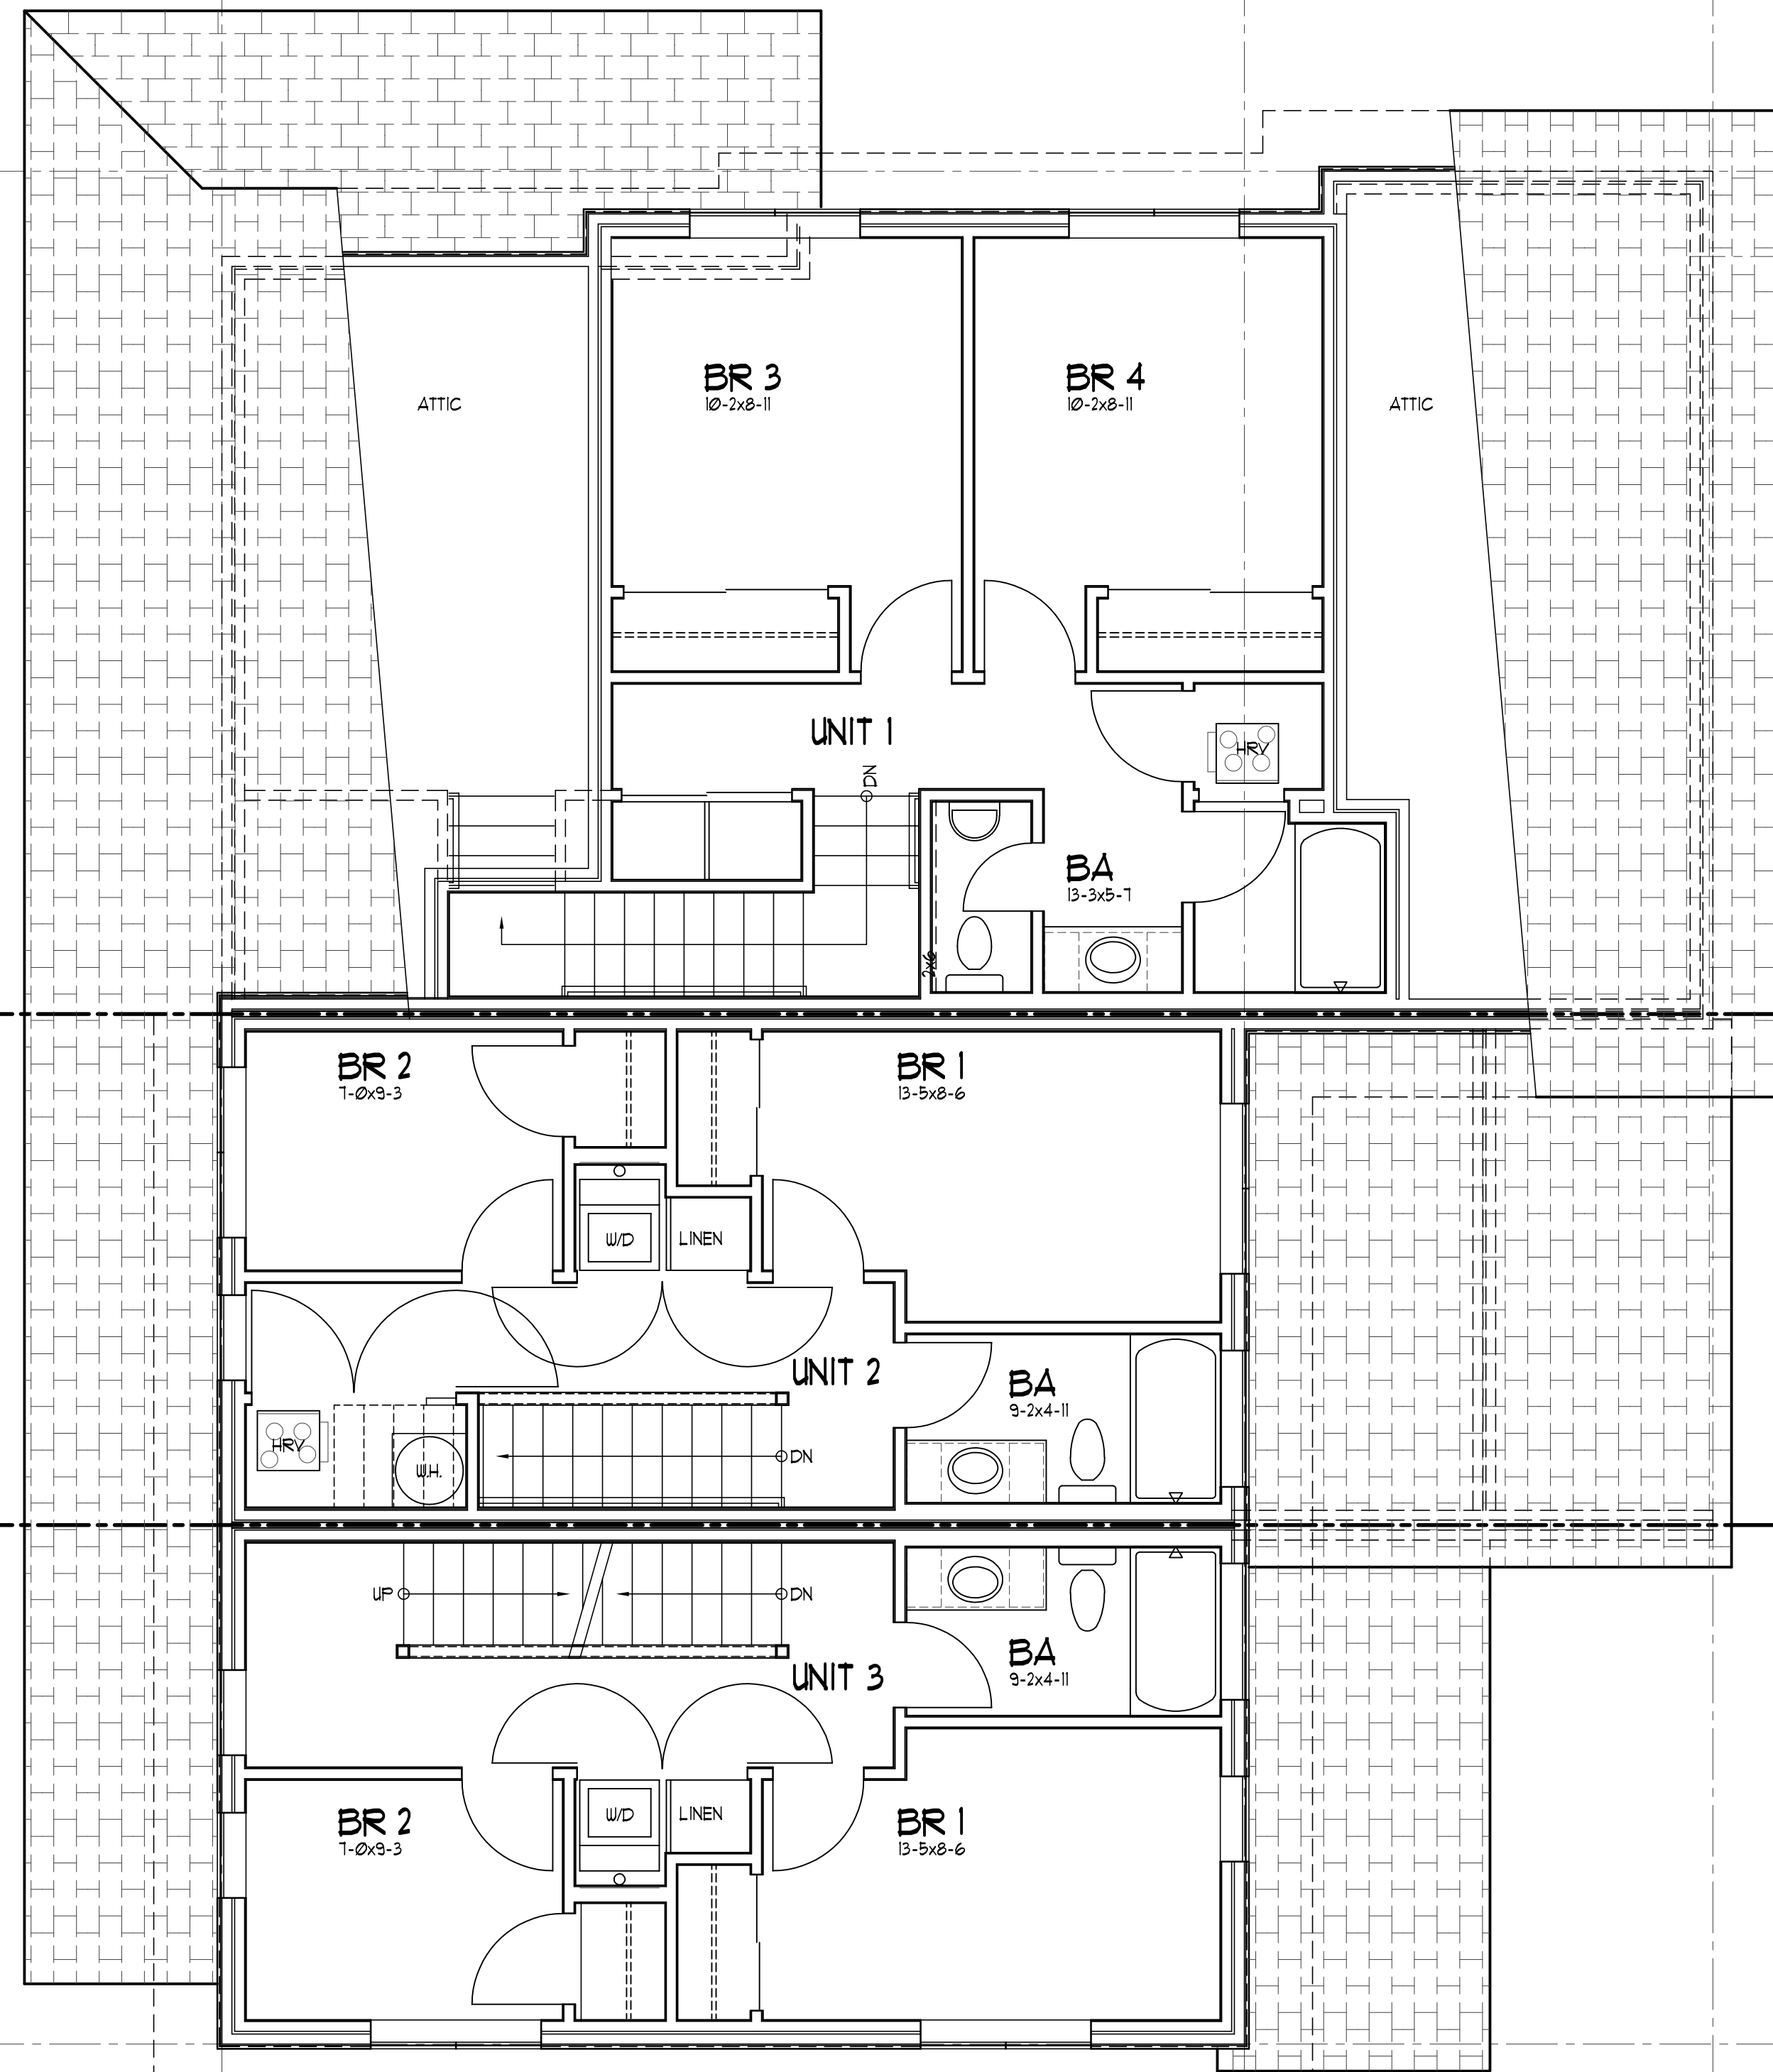


↑ 2nd Floor Plan
1/4" = 1'-0"

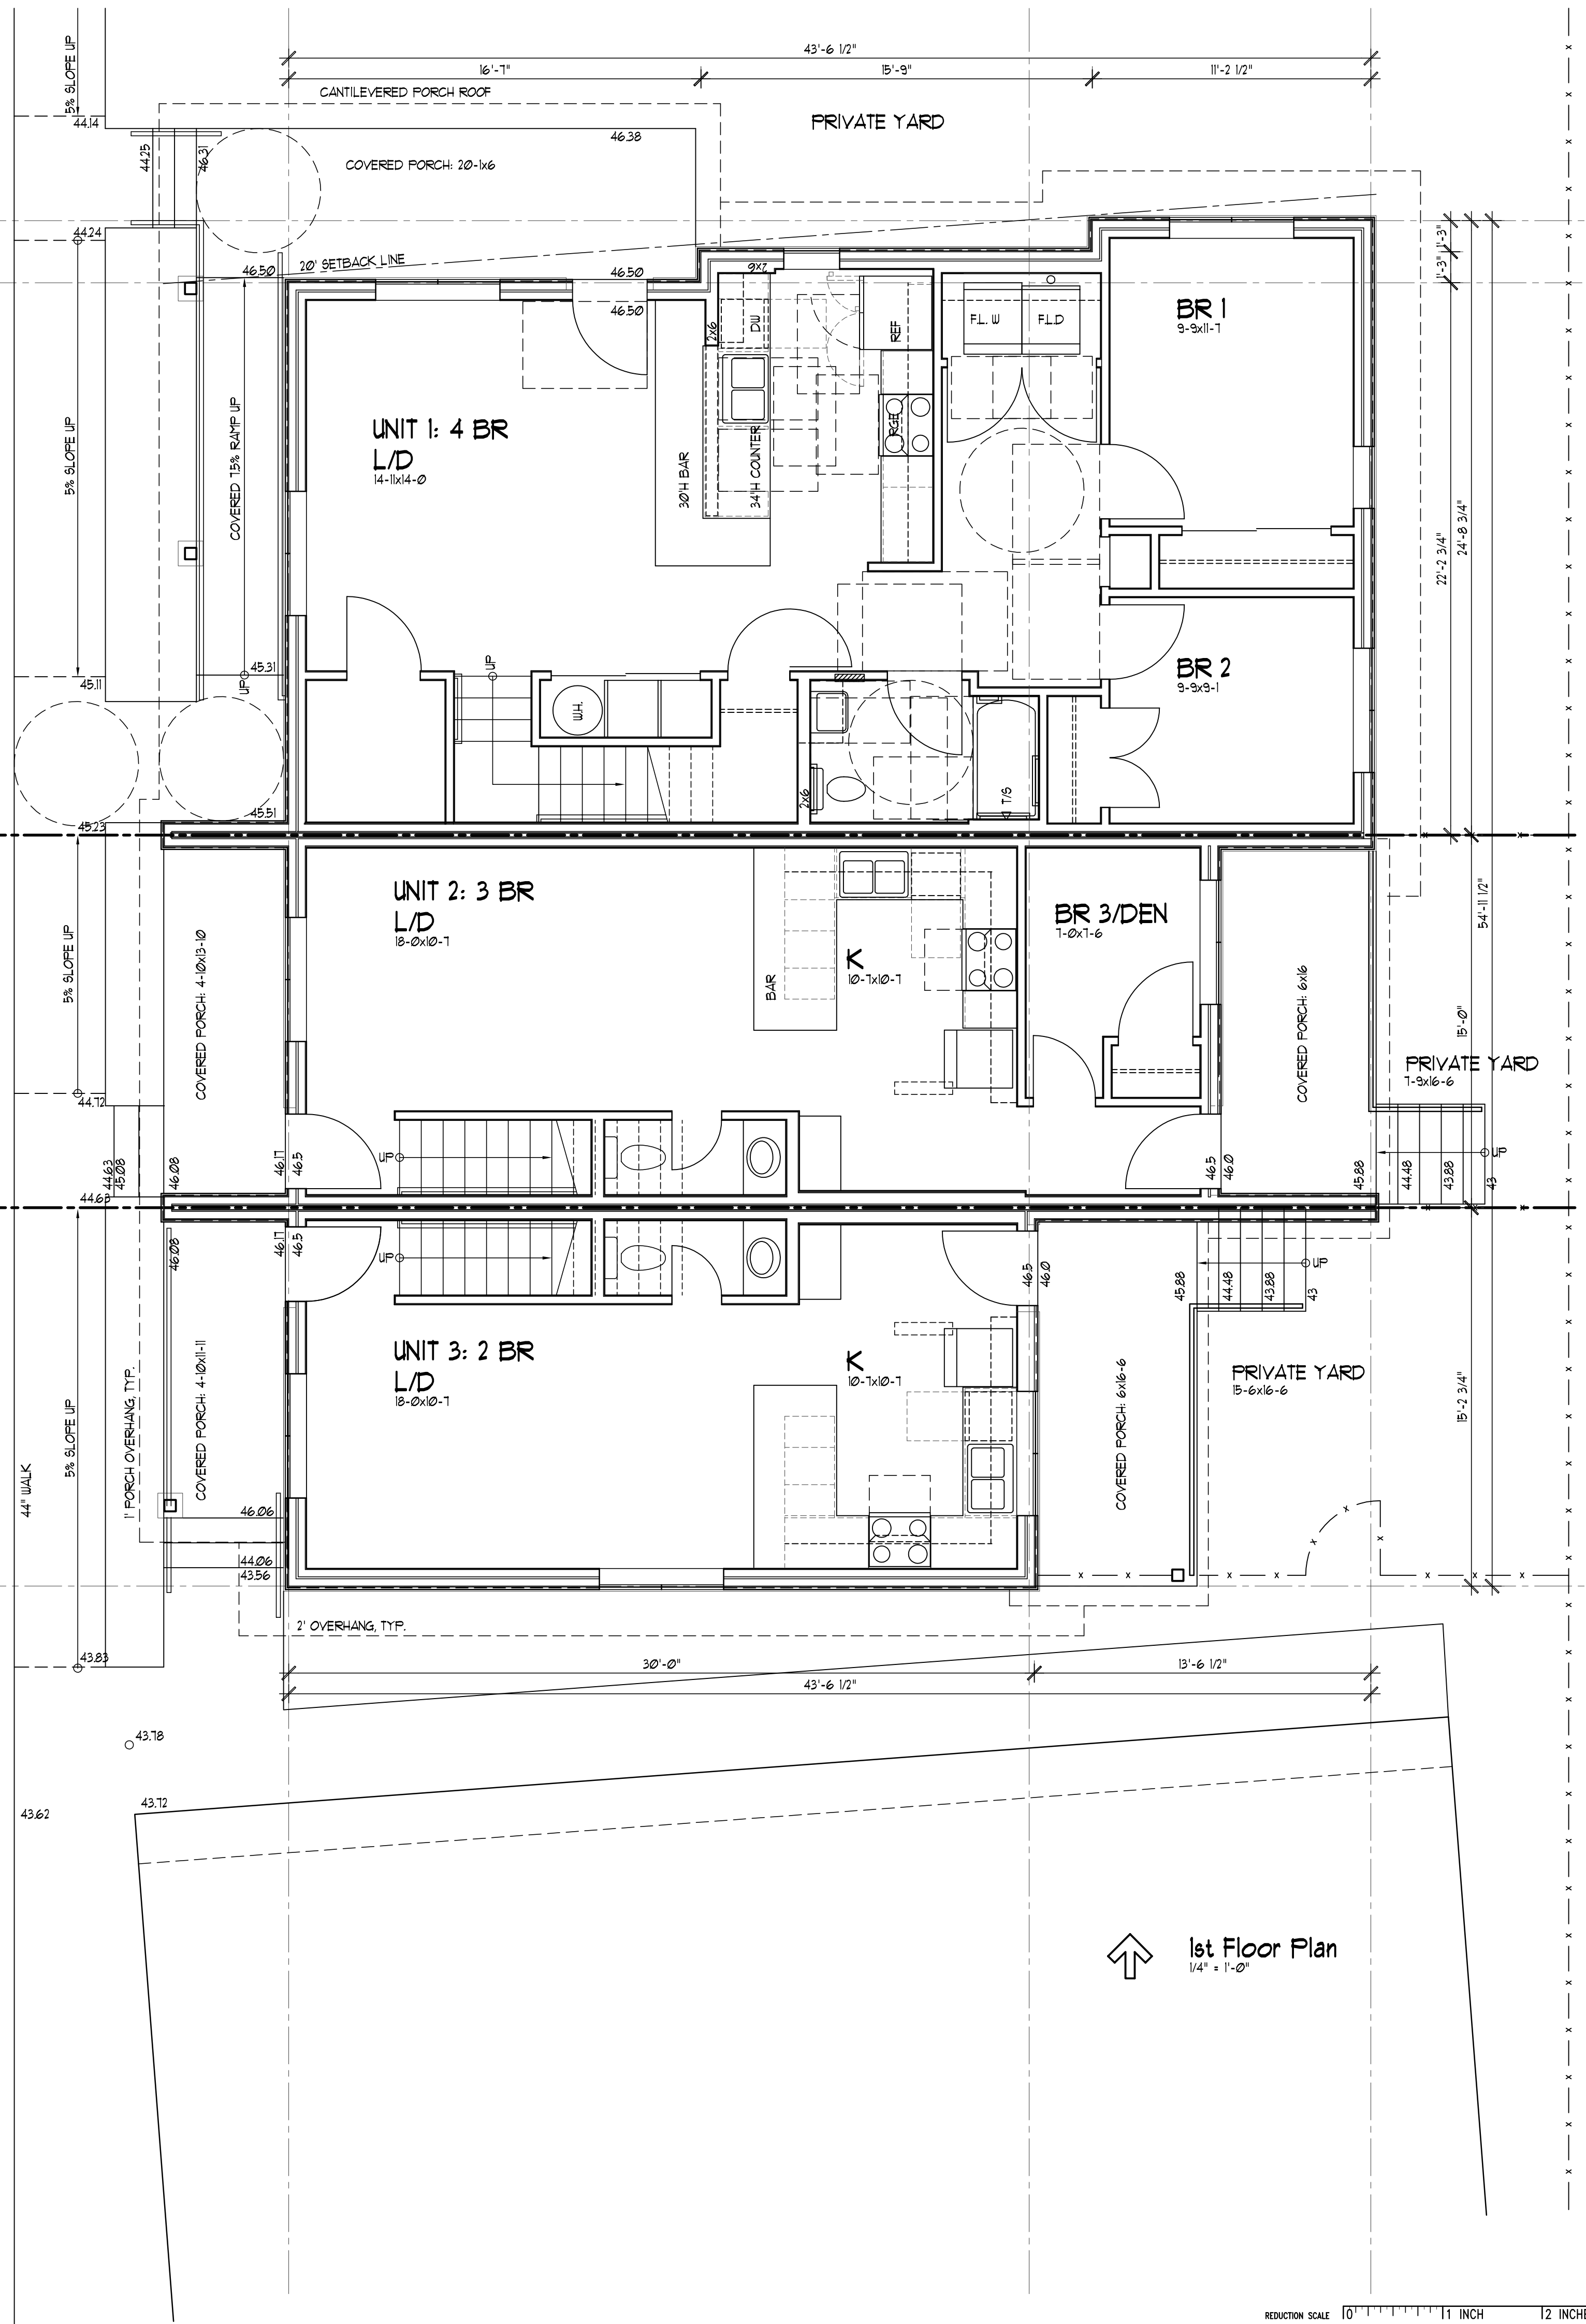

↑ 1st Floor Plan
1/4" = 1'-0"



WEST ELEVATION
1/4" = 1'-0"

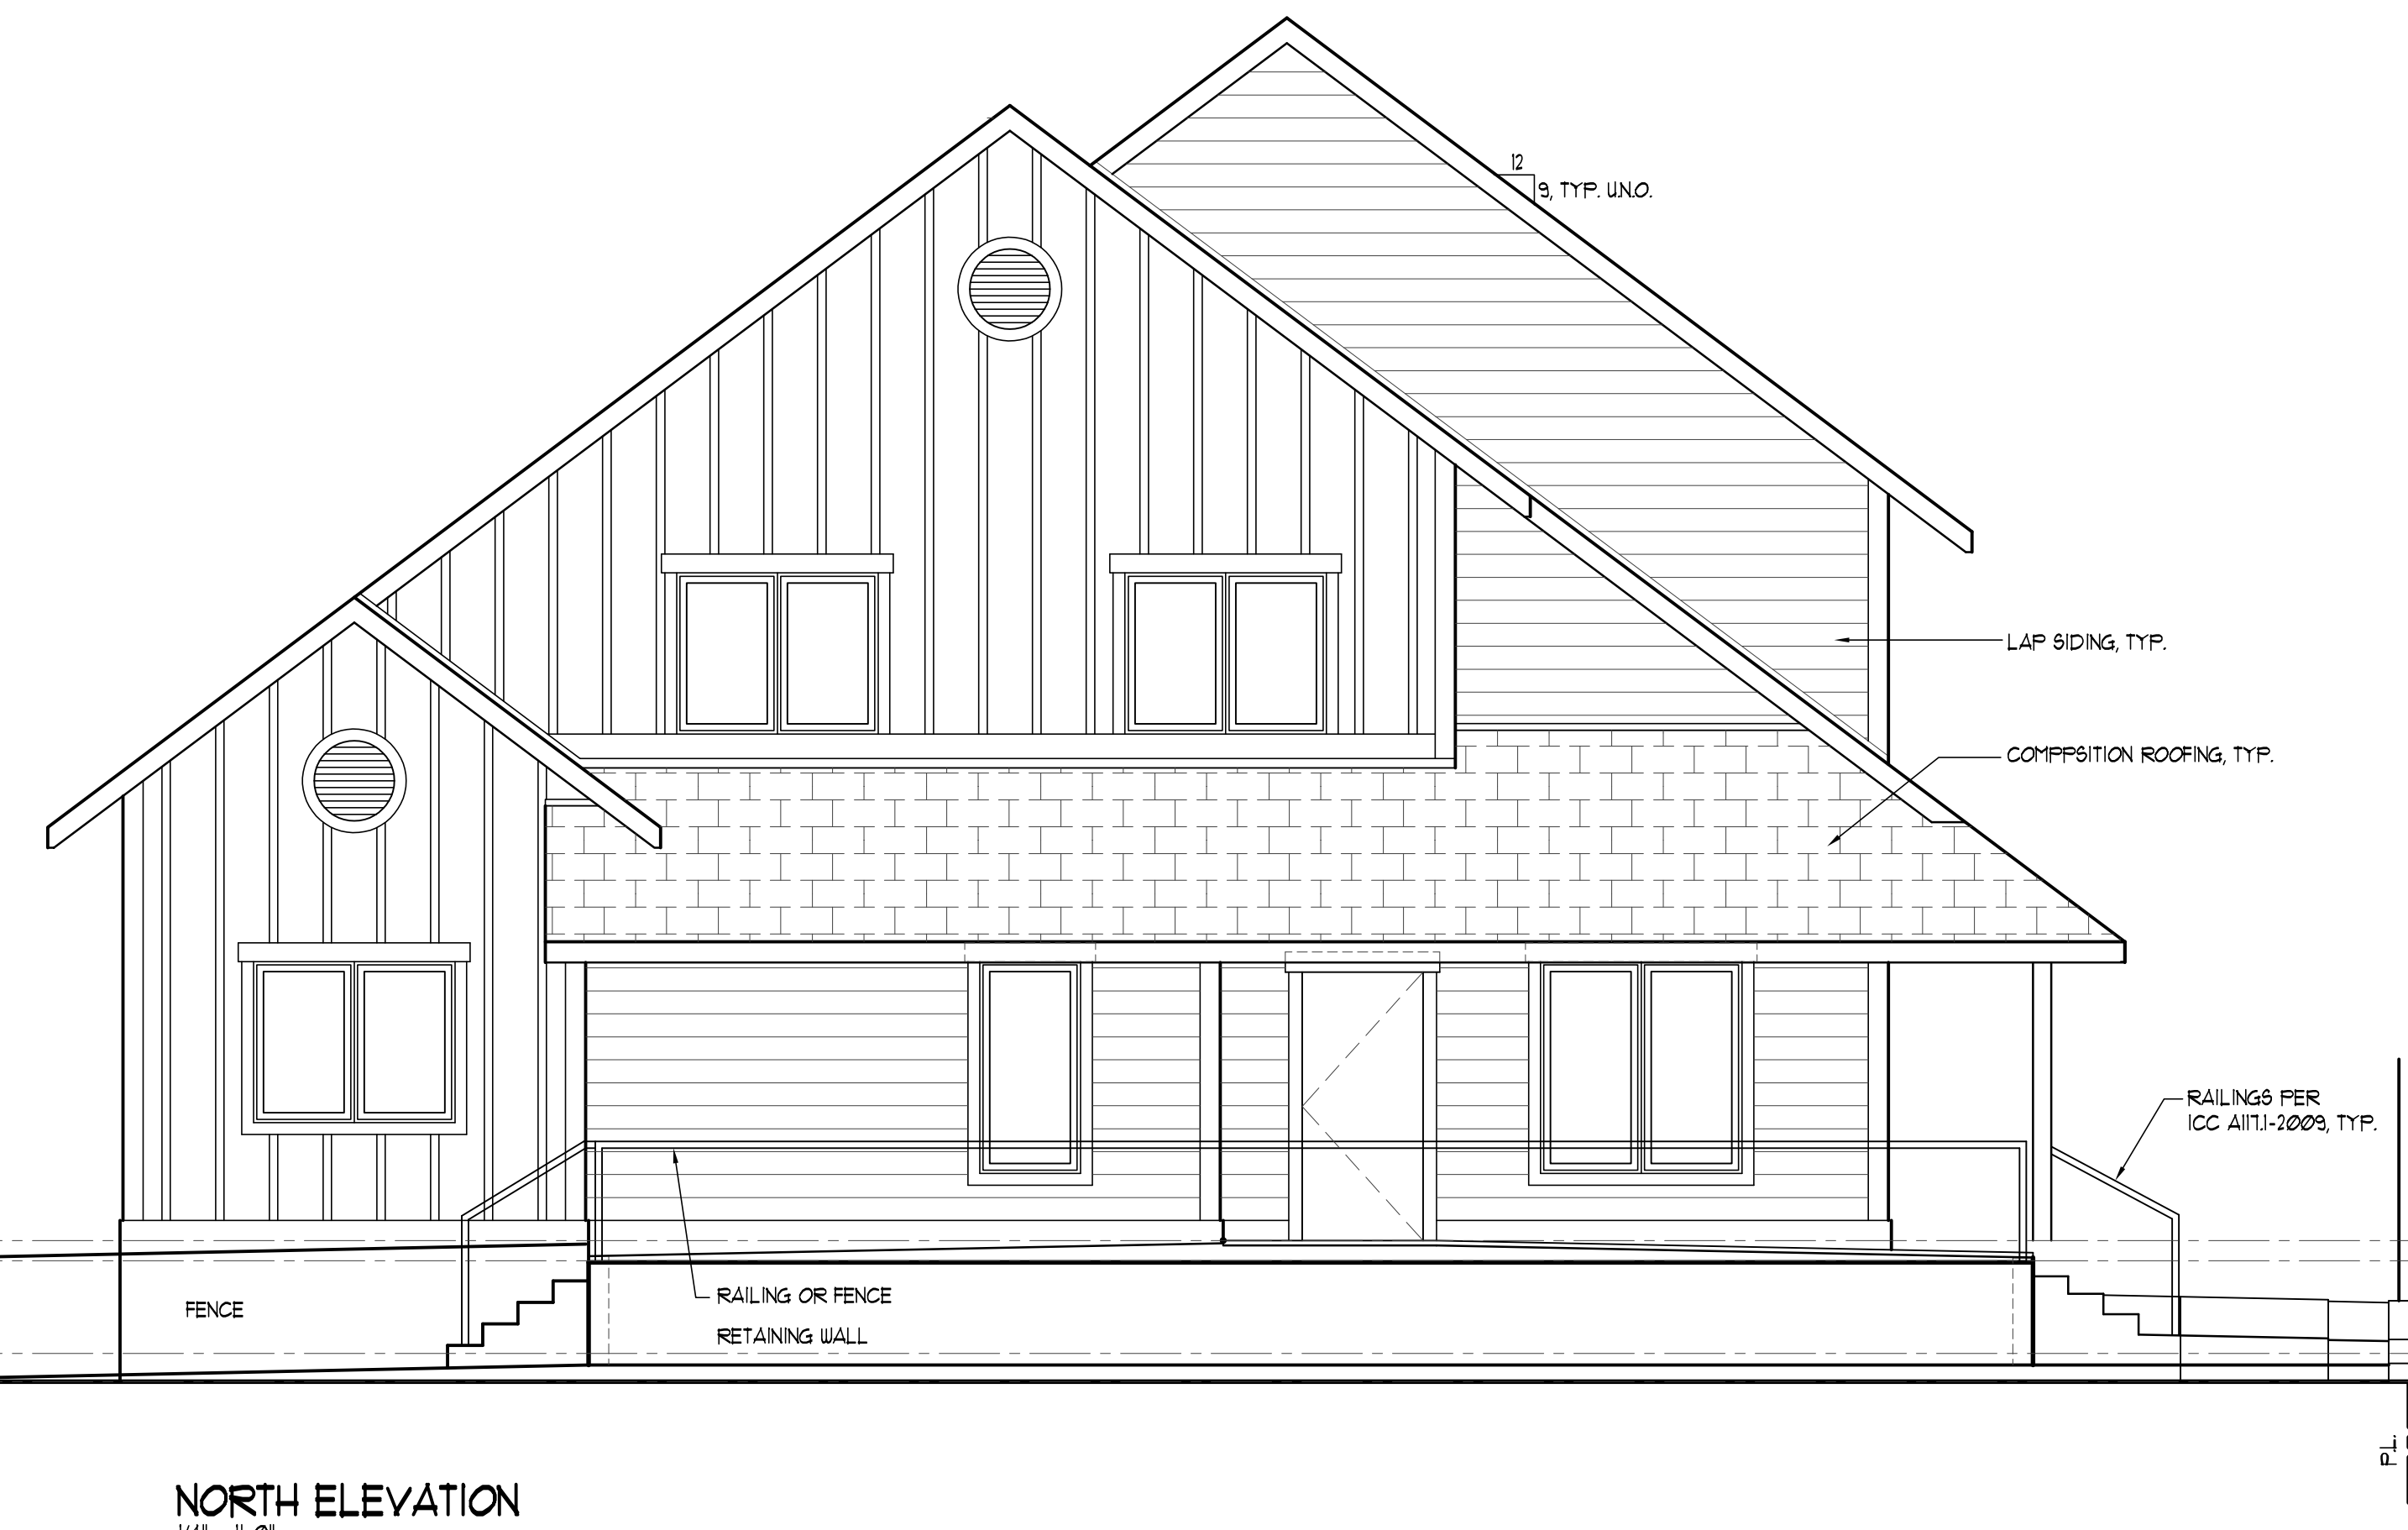

NORTH ELEVATION
1/4" = 1'-0"

PRELIMINARY
NOT FOR
CONSTRUCTION

Conditional Use Application
221 Front Street Triplex
Sumas, Washington
A Habitat for Humanity Project


ISSUED FOR:	DATE:
CU App	4/1/24
CU Resubmittal	5/30/24

PROJECT NO.: 23-207
DRAWN: G
SCALE: 1/4" = 1'-0"


Exterior Elevations

DRAWING TITLE
DRAWING NUMBER

cu3.1b

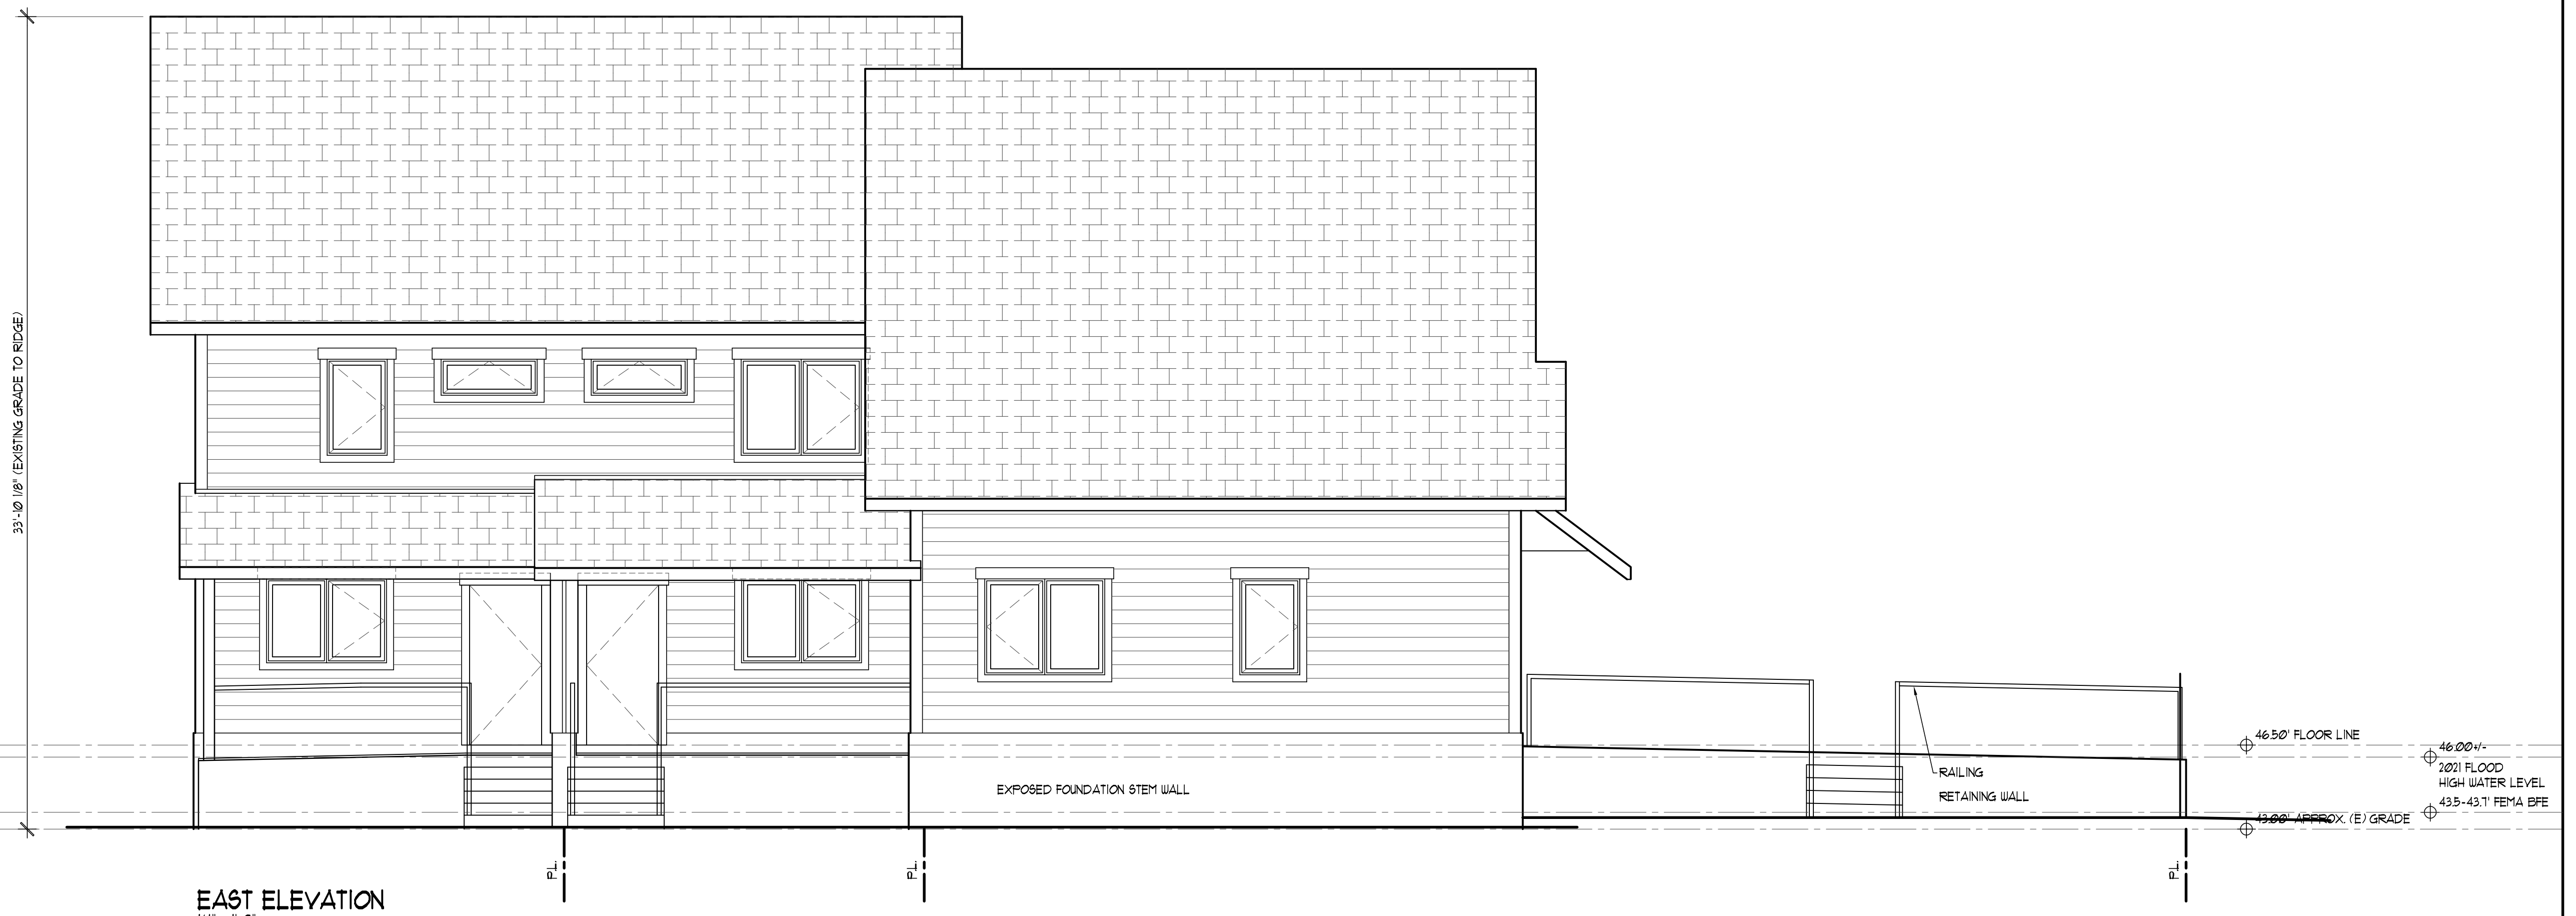

EAST ELEVATION
1/4" = 1'-0"

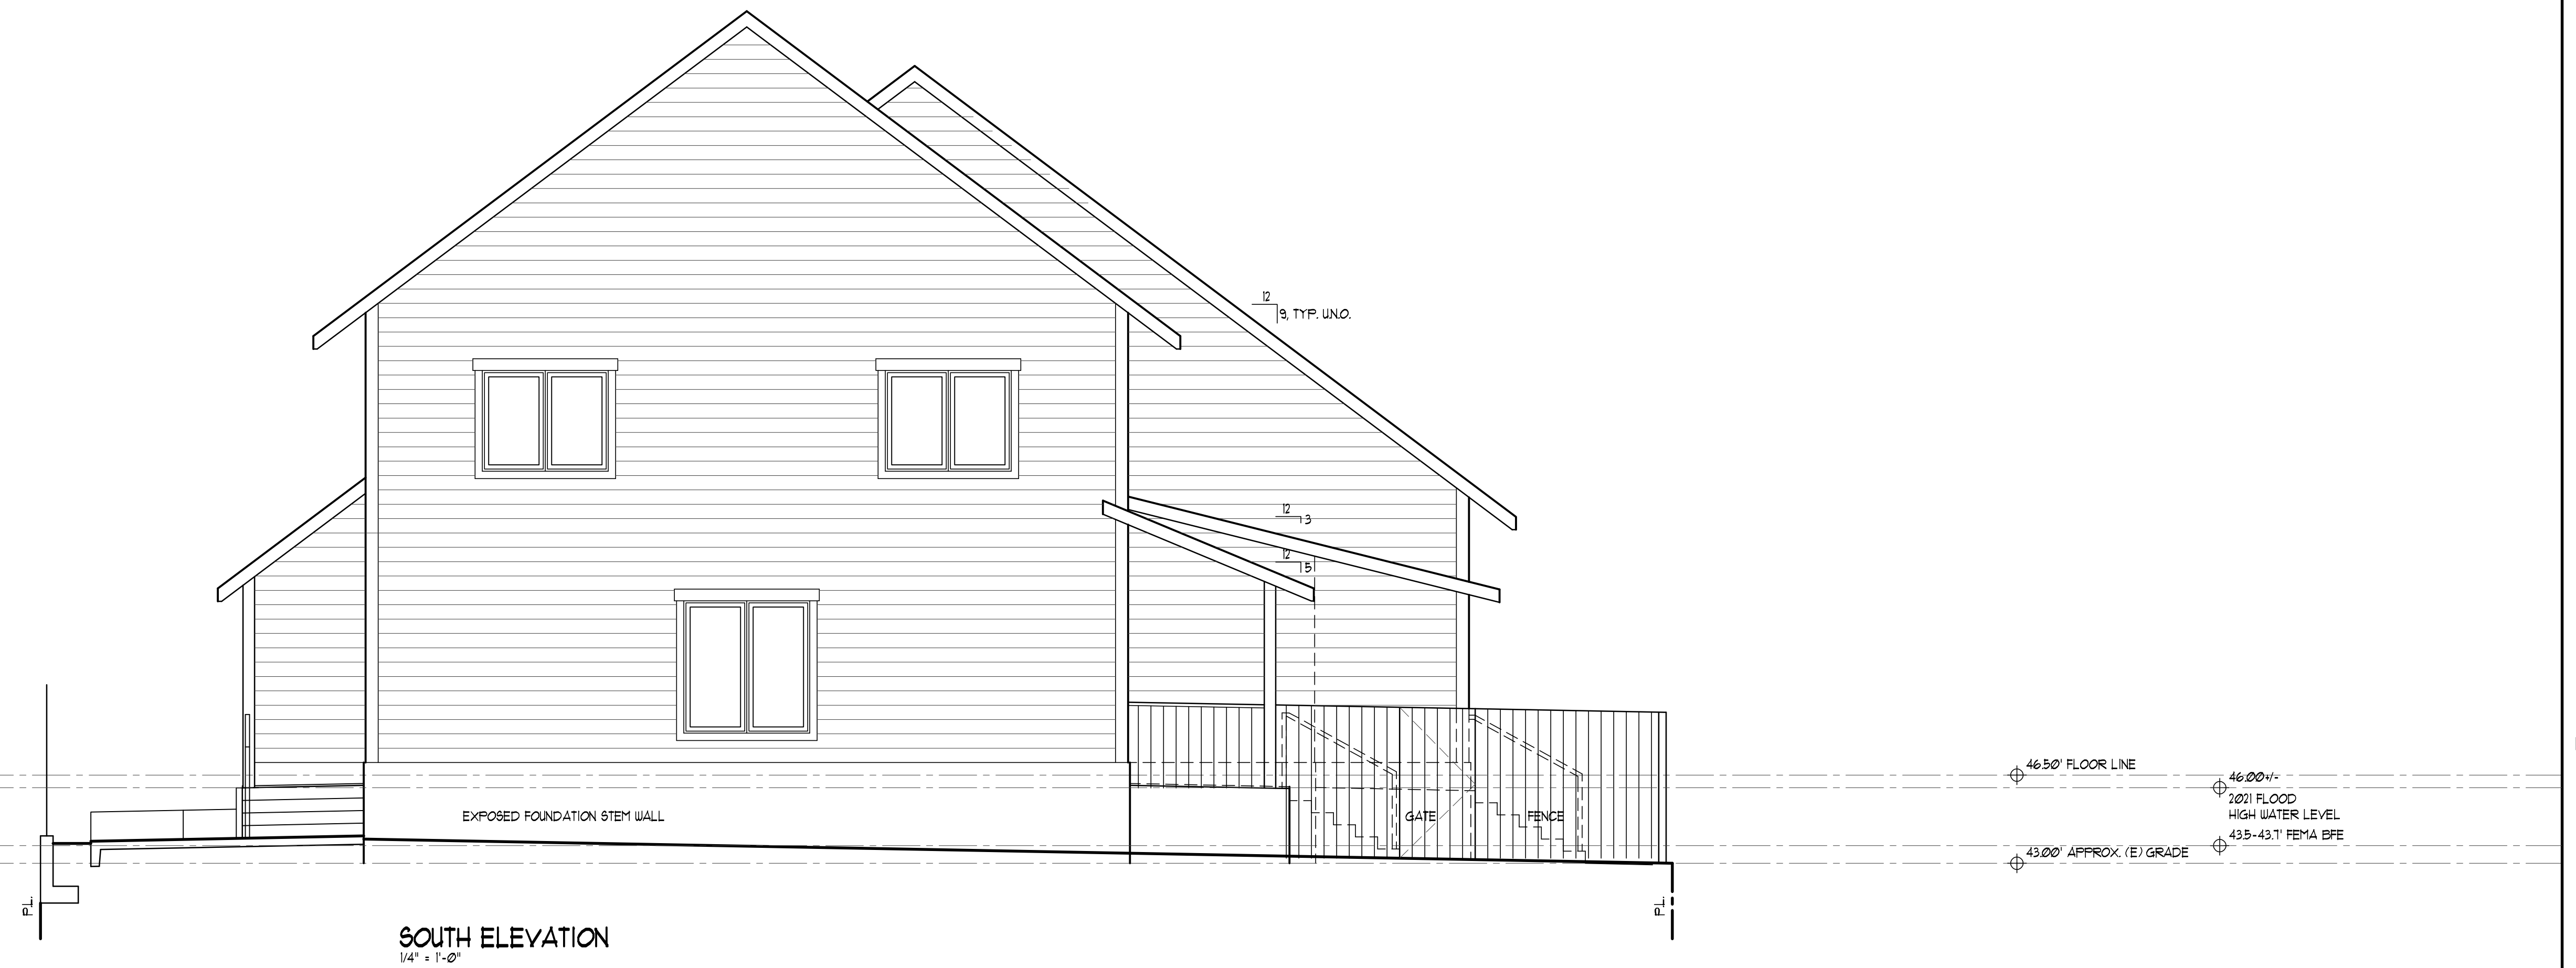

SOUTH ELEVATION
1/4" = 1'-0"

PRELIMINARY
NOT FOR
CONSTRUCTION

Conditional Use Application
221 Front Street Triplex
Sumas, Washington
...
A Habitat for Humanity Project


ISSUED FOR:	DATE:
CU App	4/1/24
CU Resubmittal	5/30/24

PROJECT NO.: 23-207
DRAWN:
SCALE: 1/4" = 1'-0"


Exterior
Elevations

DRAWING TITLE
DRAWING NUMBER

cu3.2b

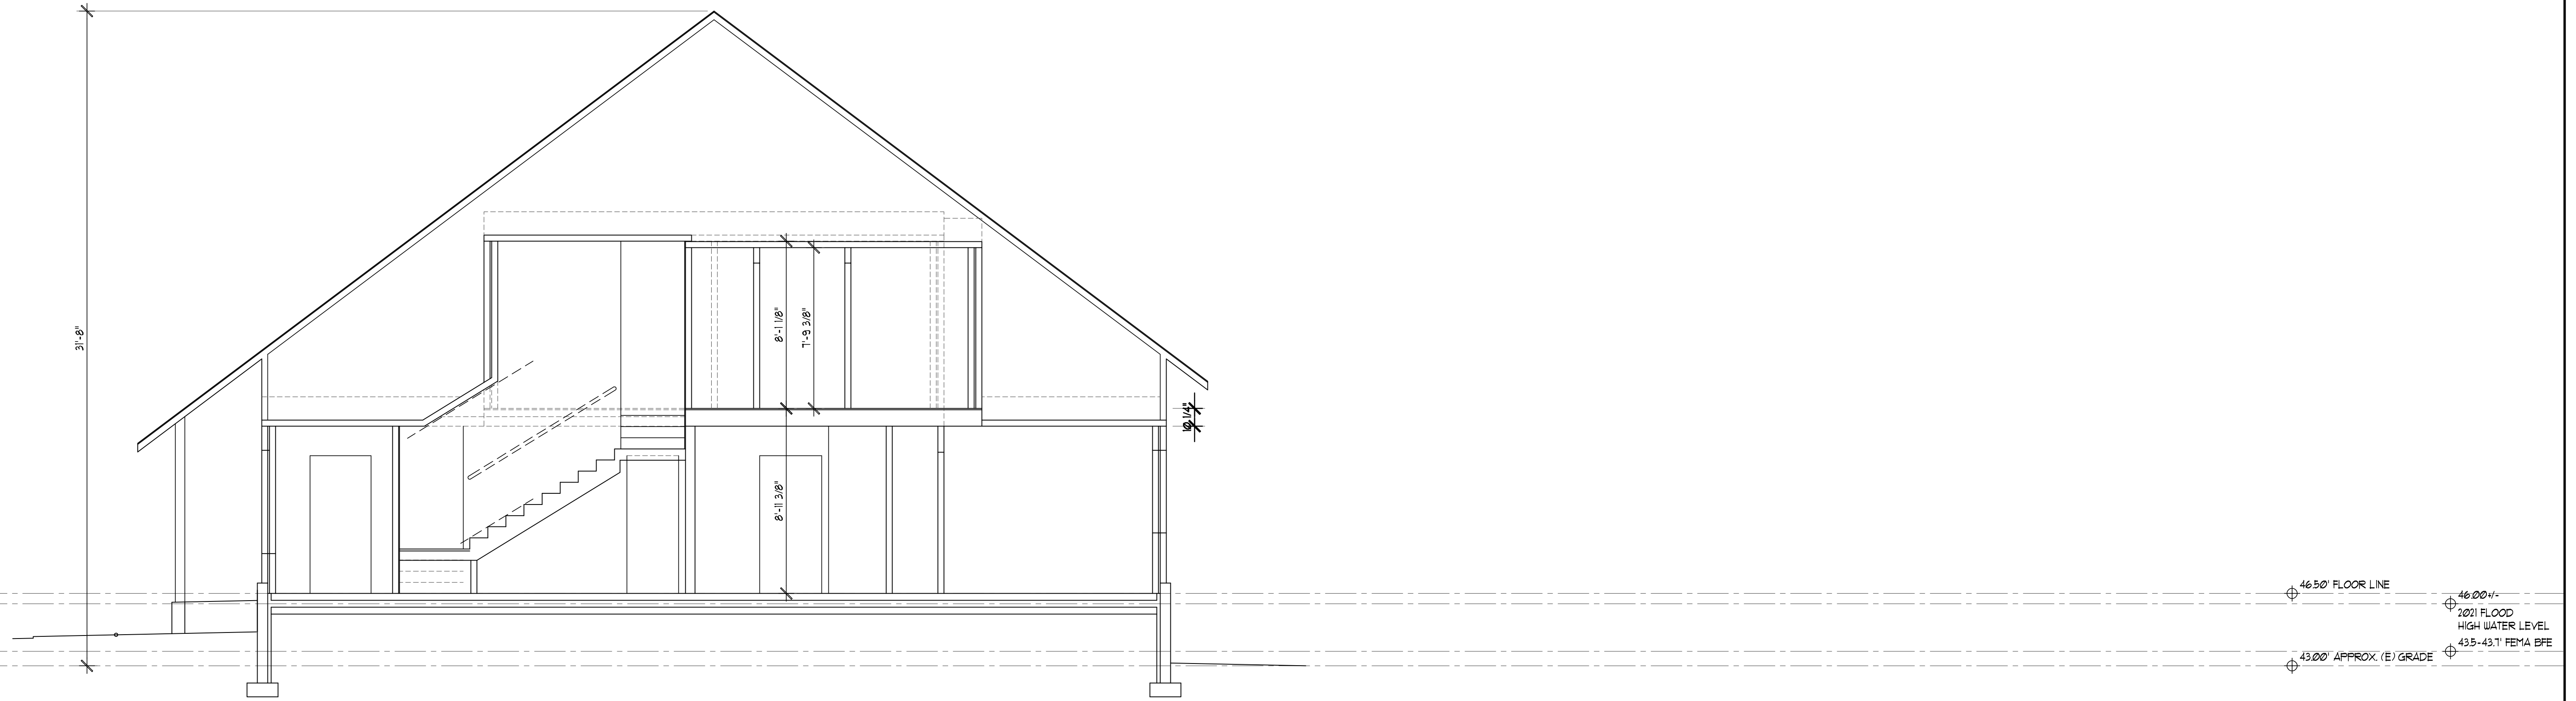

CROSS SECTION @ STAIRS @ UNIT 1
1/4" = 1'-0"

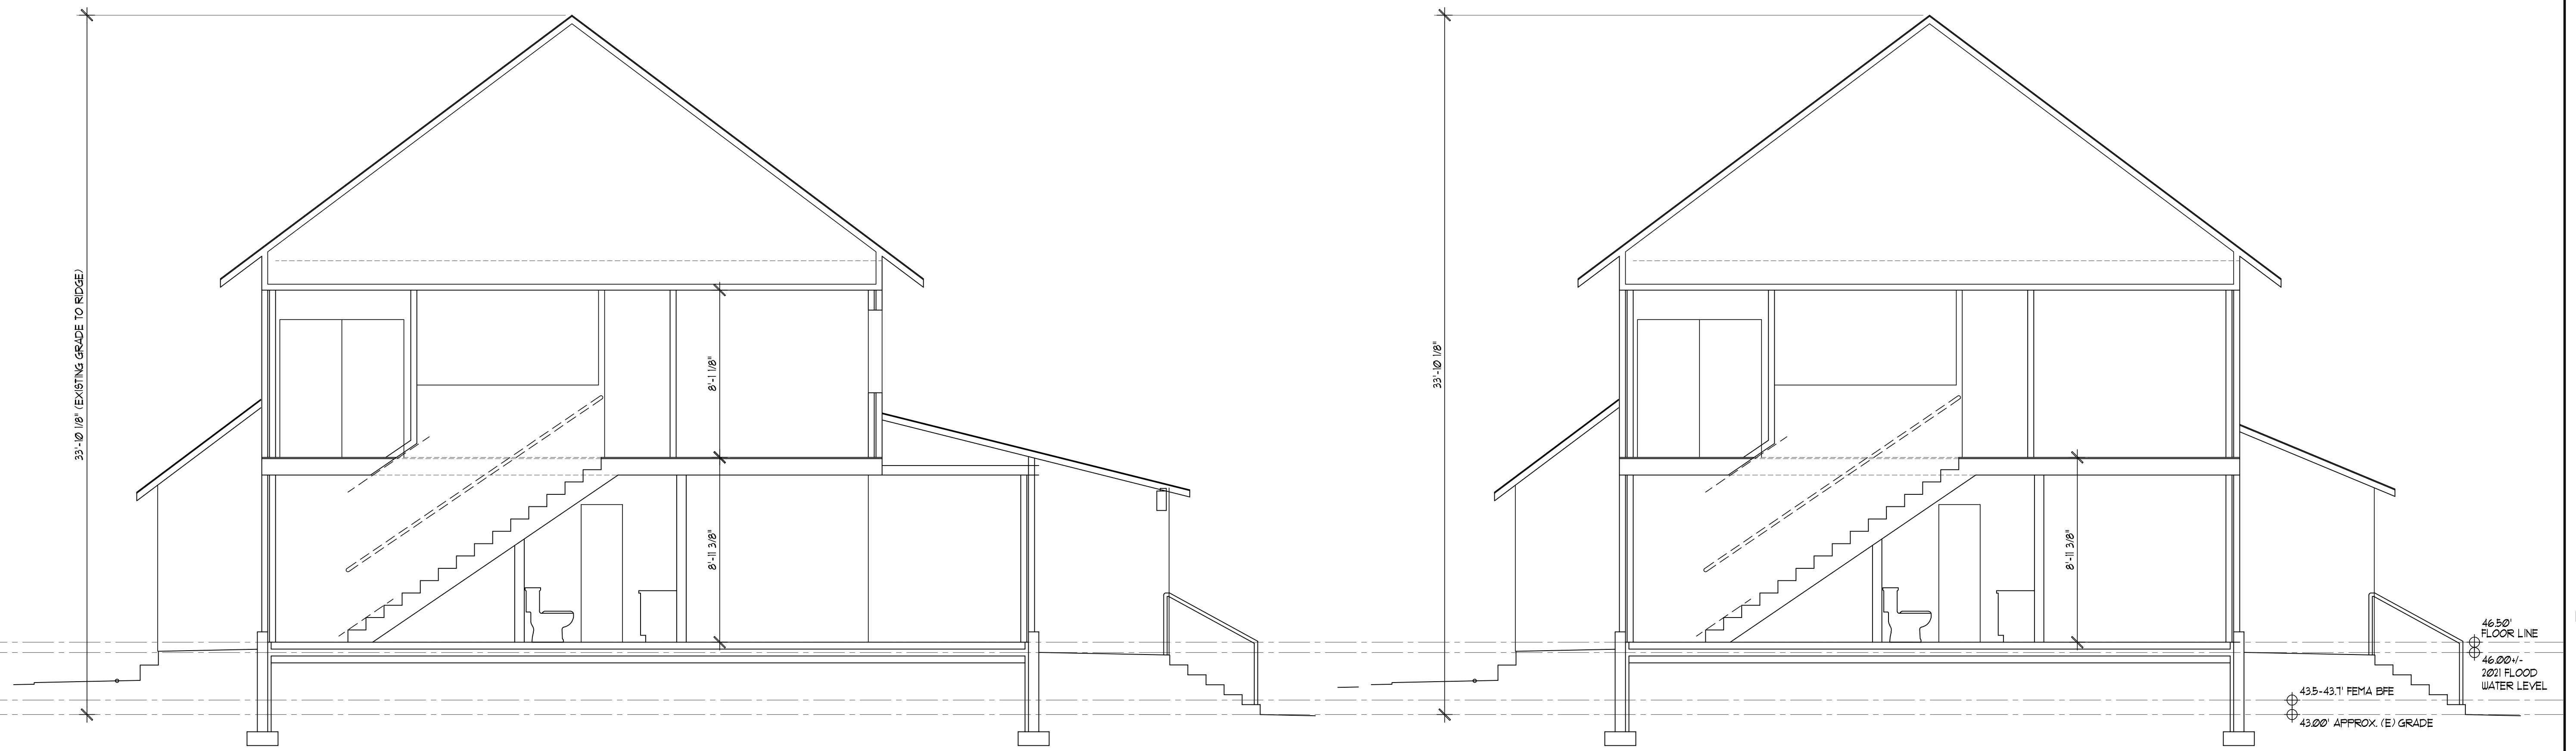

CROSS SECTION @ STAIRS @ UNIT 2
1/4" = 1'-0"

CROSS SECTION @ STAIRS @ UNIT 3
1/4" = 1'-0"

PRELIMINARY
NOT FOR
CONSTRUCTION

Conditional Use Application
221 Front Street Triplex
Sumas, Washington
...
A Habitat for Humanity Project

ISSUED FOR:	DATE:
CU App	4/1/24
CU Resubmittal	5/30/24

PROJECT NO.: 23-207
DRAWN: 6
SCALE: 1/4" = 1'-0"

Cross Sections

DRAWING TITLE
COPYRIGHT 2024 G+R architecture+design
DRAWING NUMBER

cu3.3b